

US EPA ARCHIVE DOCUMENT

EPA Comments

SUBJECT: Comments on “DRAFT REPORT - Dam Safety Assessment of CCW Impoundments: TVA Johnsonville Fossil Plant”

DATE: August 15, 2012

COMMENTS:

1. Please include the Dewberry Memorandum dated May 25, 2012 regarding the Qualitative Assessment for Liquefaction Potential as an appendix document in Appendix A.
2. On page 1-3, section 1.1.6, please replace “inspection” with “assessment.”
3. On page 1-3, section 1.1.8 “Classification Regarding Suitability for Continued Safe and Reliable Operation,” please bold font only the FAIR rating.
4. Section 7.1.1, it may be advantageous for the contractor to state that they feel it is adequate or inadequate for load cases to be analyzed at the Normal Pool Elevation, i.e., 387.5 feet, and not at a flood stage.



Stantec

Stantec Consulting Services Inc.
1901 Nelson Miller Parkway
Louisville KY 40223-2177
Tel: (502) 212-5000
Fax: (502) 212-5055

October 3, 2012

let_006_175551015_rev_0

Mr. John C. Kammeyer, PE
Vice President
Tennessee Valley Authority
1101 Market Street, LP 5G
Chattanooga, Tennessee 37402

Re: Response to Recommendations
USEPA CCR Impoundment Assessment DRAFT Report
Johnsonville Fossil Plant (JOF)
New Johnsonville, Tennessee

Dear Mr. Kammeyer:

As requested, Stantec has reviewed the DRAFT report *Coal Combustion Residue Impoundment Dam Assessment Report, Johnsonville Fossil Plant, Tennessee Valley Authority, New Johnsonville, Tennessee, dated May 2012* prepared by Dewberry and Davis, LLC (Dewberry) for the United States Environmental Protection Agency (USEPA). The purpose of this letter is to address Dewberry's conclusions and recommendations pertaining to structural stability, hydrologic/hydraulic capacity, and technical documentation; and to provide additional supporting information relative to ongoing plant improvements, further analysis, and planned activities where applicable. Dewberry's recommendations and Stantec's corresponding responses are listed below. The recommendations and responses apply to Ash Disposal Area 2.

Dewberry Report Section 1.2.3 1): Perform a quantitative liquefaction analysis of embankment sections overlying very loose ash.

Stantec Response: Stantec performed a liquefaction potential assessment based on ground motion estimates for the 2,500-year earthquake scenarios, Standard Penetration Test borings, and corresponding laboratory test results. A description of the methodology and the results (ground response analysis and factor of safety against liquefaction versus elevation) are attached. Consistent with previously submitted seismic stability analyses, Section K was analyzed and the following materials are anticipated to undergo liquefaction for the 2,500-year earthquake: Ash (Saturated), Alluvial Sand and Gravel.

Stantec Consulting Services Inc.
One Team. Infinite Solutions.

Dewberry Report Section 1.2.3 2): If liquefaction is indicated by the analysis, perform a post-earthquake analysis using static slope stability analysis using reduced shear strengths.

Stantec Response: Based on the results of the liquefaction potential assessment, residual strengths were assigned to the liquefied materials and post-earthquake static stability analysis was performed for Section K. A description of the methodology and the results (slope stability cross section, including table of material parameters) are attached. The results indicate that Section K has a factor of safety greater than or equal to the target threshold value of 1.0; thus, the slope is judged to remain stable and will not undergo significant liquefaction-induced deformations due to the 2,500-year earthquake.

Dewberry Report Section 1.2.3 3): If it is determined that liquefaction will not occur, review/investigate the very soft to soft clayey soils in the lower part of the dike embankment and in the alluvial foundation beneath the embankment. Analyze soils deformation potential during the design earthquake (2,500-year event), and assess the impact of any such deformation on the stability of the embankment.

Stantec Response: As noted above, Stantec's analysis indicates that liquefaction is anticipated for the 2,500-year earthquake and subsequent post-earthquake stability analysis produced acceptable results. Therefore, a deformation analysis is deemed not necessary.

Dewberry Report Section 1.2.5: No significant problems were observed in the field assessment that would require special attention outside of routine maintenance. The minor issues observed, mostly small eroded areas or areas of poor grass growth, should be addressed by TVA's routine maintenance activities. However, it is recommended that the areas of the two small apparent seeps at either end of the gabion wall near the south end of the northeast dike be visually monitored in future inspections, to check for flowing seepage and movement of soil particles with any flowing seepage that may develop.

Stantec Response: Erosion areas, poor grass growth, and other minor maintenance issues are addressed and will continue to be addressed by TVA's Routine Handling Operations and Maintenance (RHO&M) group. Also, with regard to the wet areas that were observed at the ends of the gabion wall along the northeast dike on the day of Dewberry's site visit, these were a result of wet ground conditions from the previous day's heavy rainfall event. Stantec and RHO&M have observed that these areas are normally dry.

Based on the above responses and additional analyses provided, it is Stantec's opinion that the final rating for Ash Disposal Area 2 can be upgraded to Satisfactory.

Tennessee Valley Authority
October 3, 2012
Page 3

We appreciate the opportunity to provide these responses. If you have any questions or need additional information, please call.

Sincerely,

STANTEC CONSULTING SERVICES INC.



Stephen H. Bickel, PE
Senior Principal



Randy L. Roberts, PE
Principal

/db/cmw

Cc: Roberto L. Sanchez, PE
Michael S. Turnbow

Attachments

US EPA ARCHIVE DOCUMENT

GENERAL METHODOLOGY SEISMIC STABILITY ANALYSIS TVA FOSSIL PLANTS

1. Seismic Hazards

1.1. Regional Seismic Sources

Seismicity in the TVA service area is attributed to the New Madrid fault and smaller, less concentrated crustal faults. Located in the western region, along the borders of Tennessee, Kentucky, Missouri, and Arkansas, the New Madrid source zone is capable of producing large magnitude earthquakes ($M > 7$). Events of this size would produce relatively long durations of strong ground shaking across the entire Tennessee River Valley. Fortunately, large magnitude New Madrid events are infrequent. Other source zones that may represent significant seismic risks for TVA facilities include those in eastern Tennessee, along the Wabash River Valley, and less significant sources throughout the region. While the maximum earthquake magnitudes associated with these other sources are smaller, compared to the New Madrid events, larger site accelerations can result from the closer proximity of TVA facilities.

These two earthquake scenarios generate significantly different seismic hazards at each locality and were considered independently in the analysis. To appropriately capture the influence of each, the assessments were completed independently for:

1. New Madrid events, and
2. events from "All Other Sources".

1.2. Site-Specific Hazards

Site-specific seismic hazards were characterized for the seismic stability assessments. AMEC Geomatrix, Inc. (Oakland, California) used the 2004 TVA "Valley-wide" seismic hazard model (Geomatrix 2004) to generate seismic inputs for each of TVA's fossil plants. Geomatrix documented their efforts in a report (AMEC Geomatrix Inc. 2011); excerpts are included herein.

The key data sets generated by Geomatrix and utilized by Stantec are:

1. Peak ground accelerations at top of hard rock (PGA_{rock}) for two different seismic sources (New Madrid Source and All Other Sources), for the 2,500-year return period, for each fossil plant location.
2. Seismic hazard deaggregation for PGA_{rock} for the 2,500-year return period. The hazards were deaggregated into appropriately sized bins of magnitude and epicentral distance.

1.3. PGA at Ground Surface

The peak horizontal accelerations obtained from the seismic hazard study represent accelerations at the top of hard bedrock (PGA_{rock}). For the assessment of liquefaction potential, the cyclic loads on natural soils and ash deposits were estimated using the simplified method described in Youd et al. (2001). This method requires estimates of the peak horizontal

acceleration at the ground surface (PGA_{soil}).

Depending on the site and ground motion characteristics, peak accelerations may be amplified or attenuated (deamplified) as the energy propagates upward through the soil profile. Numerical ground response analyses can be used to model the propagation of ground motions and compute the cyclic stresses at various locations in the soil profile. One-dimensional, equivalent-linear elastic codes like ProShake can be used for this purpose if ground motion time histories are available.

To support sophisticated analyses at sites subject to higher seismic loads (i.e., large magnitudes and large accelerations), AMEC Geomatrix developed ground motion time histories for four TVA plants: Allen (ALF), Cumberland (CUF), Gallatin (GAF), and Shawnee (SHF). Relevant excerpts of the AMEC Geomatrix deliverable are provided herein. For these sites, Geocomp and Prof. Steve Kramer (University of Washington) performed ground response analyses using ProShake. These results, including profiles of acceleration and shear stress versus depth, were used for these four facilities. Compared to the more simplified method outlined below, the ProShake results allow for a more detailed representation of the ground response, particularly for facilities with extremely deep soils such as ALF and SHF.

Given the large portfolio of facilities that were considered, a simpler approach was used for the remaining facilities in this assessment. Developed for TVA by Dr. Gonzalo Castro and GEI Consultants, and implemented by Stantec in a spreadsheet, the method approximates what would be performed via one-dimensional, equivalent-linear elastic methods. For a representative soil profile, unit weights and groundwater conditions are applied to calculate total and effective stresses in the soil column. Soil stiffness (small-strain shear modulus or shear wave velocity), modulus reduction, and damping parameters are assigned based on estimated properties and published correlations. An iterative process is then used to estimate the PGA_{soil} at the top of ground, resulting from the PGA_{rock} for a given earthquake. The GEI method does not require a ground motion time history, but yields a result that appropriately considers the thickness and properties of the site-specific foundation soils. Instead of using acceleration time histories, this method utilizes response spectra for various levels of damping, which were generated by AMEC Geomatrix for use in these analyses. Relevant excerpts of the AMEC Geomatrix deliverable are provided herein. This method is more site-specific than using generic published correlations, and is judged to give reasonable results when compared to ProShake output.

2. Liquefaction Potential Assessment

2.1. Soil Loading from Earthquake Motions

The magnitude of the cyclic shear stresses induced by an earthquake is represented by the cyclic stress ratio (CSR). The simplified method proposed by Seed and Idriss (1971) and adopted by Youd et al. (2001) was used to estimate CSR. The cyclic stresses imparted to the soil were estimated from the earthquake parameters described above, representing earthquakes on the New Madrid fault and local crustal events.

2.2. Soil Resistance from Correlations with Penetration Resistance

The resistance to soil liquefaction, expressed in terms of the cyclic resistance ratio (CRR), was assessed using the empirical NCEER methodology (Youd et al. 2001). Updates to the procedure from recently published research were used where warranted. The analyses were

based on the blowcount value (N) measured in the Standard Penetration Test (SPT) or the tip resistance (q_c) measured in the Cone Penetration Test (CPT).

The NCEER procedure involves a number of correction factors. Based on the site-specific conditions and soil characteristics, engineering judgment was used to select appropriate correction factors consistent with the consensus recommendations of the NCEER panel (Youd et al. 2001). To avoid inappropriately inflating the CRR, the NCEER fines content adjustment was not applied where zero blowcounts are recorded. The magnitude scaling factor (MSF) is used in the procedure to normalize the representative earthquake magnitude to a baseline 7.5M earthquake. The earthquake magnitude (M) most representative of the liquefaction risk was determined by applying the MSF to the de-aggregation data for the 2,500-year earthquakes (New Madrid and All Other Sources).

2.3. Factor of Safety Against Liquefaction

The factor of safety against liquefaction (FS_{liq}) is defined as the ratio of the liquefaction resistance (CRR) over the earthquake load (CSR). Following TVA design guidance and the precedent set by Seed and Harder (1990), FS_{liq} is interpreted as follows:

- Soil will liquefy where $FS_{liq} \leq 1.1$.
- Expect substantial soil softening where $1.1 < FS_{liq} \leq 1.4$.
- Soil does not liquefy where $FS_{liq} > 1.4$.

Using these criteria for guidance, values of FS_{liq} computed throughout a soil deposit or cross section (at specific CPT- q_c and SPT-N locations) were reviewed in aggregate. Occasional pockets of liquefied material in isolated locations are unlikely to induce a larger failure, and are typically considered tolerable. Instead, problems associated with soil liquefaction are indicated where continuous zones of significant lateral extent exhibit low values of FS_{liq} . Engineering judgment, including consideration for the likely performance in critical areas, was used in the overall assessment for each facility.

3. Post-Earthquake Slope Stability

3.1. Characterize Post-Earthquake Soil Strengths

The post-earthquake shearing resistance of each soil and coal combustion product (CCP) was estimated with consideration for the specific characteristics of that material. Specifically:

- Full static, undrained strength parameters were assigned to unsaturated soils, where significant excess pore pressures are not anticipated to develop under seismic loading.
- In saturated clays and soils with $FS_{liq} > 1.4$, 80% of the static undrained strength was assumed. These reduced strengths account for the softening effects of pore pressure buildup during an earthquake.
- In saturated, low-plasticity, granular soils with $1.1 < FS_{liq} \leq 1.4$, a reduced strength was assigned, based on the excess pore pressure ratio, r_u (Seed and Harder 1990). Typical relationships between FS_{liq} and r_u have been published by Marcuson and Hynes (1989).
- In saturated, low-plasticity, granular soils with $FS_{liq} \leq 1.1$, a residual (steady state) strength (S_r) was estimated for the liquefied soil.

Estimates of S_r can be obtained from empirical correlations published by various researchers. Typically, residual strength (or the ratio of residual strength over vertical effective stress) is correlated to corrected SPT blowcounts or corrected CPT tip resistance, based on back analysis of liquefaction case histories. For this evaluation, a new “hybrid” model developed by Kramer and Wang (in press) was used. Their hybrid model expresses mean residual strength as a function of both corrected SPT blowcounts and vertical effective stress:

$$\overline{\ln(S_r)} = -8.444 + 0.109(N_1)_{60} + 5.379(\sigma'_{vo})^{0.1}$$


Where S_r = residual strength in atmospheres, $(N_1)_{60}$ = normalized and corrected SPT N-value, and σ'_{vo} = initial vertical effective stress in atmospheres. A representative value of $(N_1)_{60}$ was selected for each liquefiable soil layer from a detailed review of the boring logs. SPT blowcounts judged to be erroneous or nonrepresentative of the in situ conditions were discarded. For example, excessively high blowcounts resulting from the SPT sampler hitting a cobble or boulder and excessively low blowcounts associated with borehole heave were discarded. The remaining blowcounts (in terms of $(N_1)_{60}$) were then averaged to arrive at the representative value.

3.2. Analyze Slope Stability

The next step in the evaluation considered slope stability for post-earthquake conditions, including liquefied strengths where appropriate. Slope stability was evaluated using two-dimensional, limit equilibrium, slope stability methods and reduced soil strengths (from above), representing the loss of shearing resistance due to cyclic pore pressure generation during the earthquake. The analyses were accomplished using Spencer's method of analysis, as implemented in the SLOPE/W software, considering both circular and translational slip mechanisms. The analyses represent current operating conditions (geometry and phreatic levels).

If extensive liquefaction is indicated, stability was evaluated for the static conditions immediately following the cessation of the earthquake motions. Residual or steady state strengths were assigned in zones of liquefied soil, with reduced strengths that account for cyclic softening and pore pressure build up assumed in unliquefied soil. Failure (large, unacceptable displacements) is indicated if the safety factor (FS_{slope}) computed in this step is less than one. Slopes exhibiting $FS_{\text{slope}} \geq 1$ with liquefaction are assumed stable with tolerable deformations.

Within SLOPE/W, the residual strength model described previously was implemented with a cohesion (equal to S_r) that varies spatially. Based on the representative $(N_1)_{60}$ value and the initial vertical effective stress, S_r was calculated and assigned at key locations within the liquefied soil layer. The strength at any other point in the deposit was interpolated in SLOPE/W, thereby recognizing the increasing strength at higher vertical effective stress.

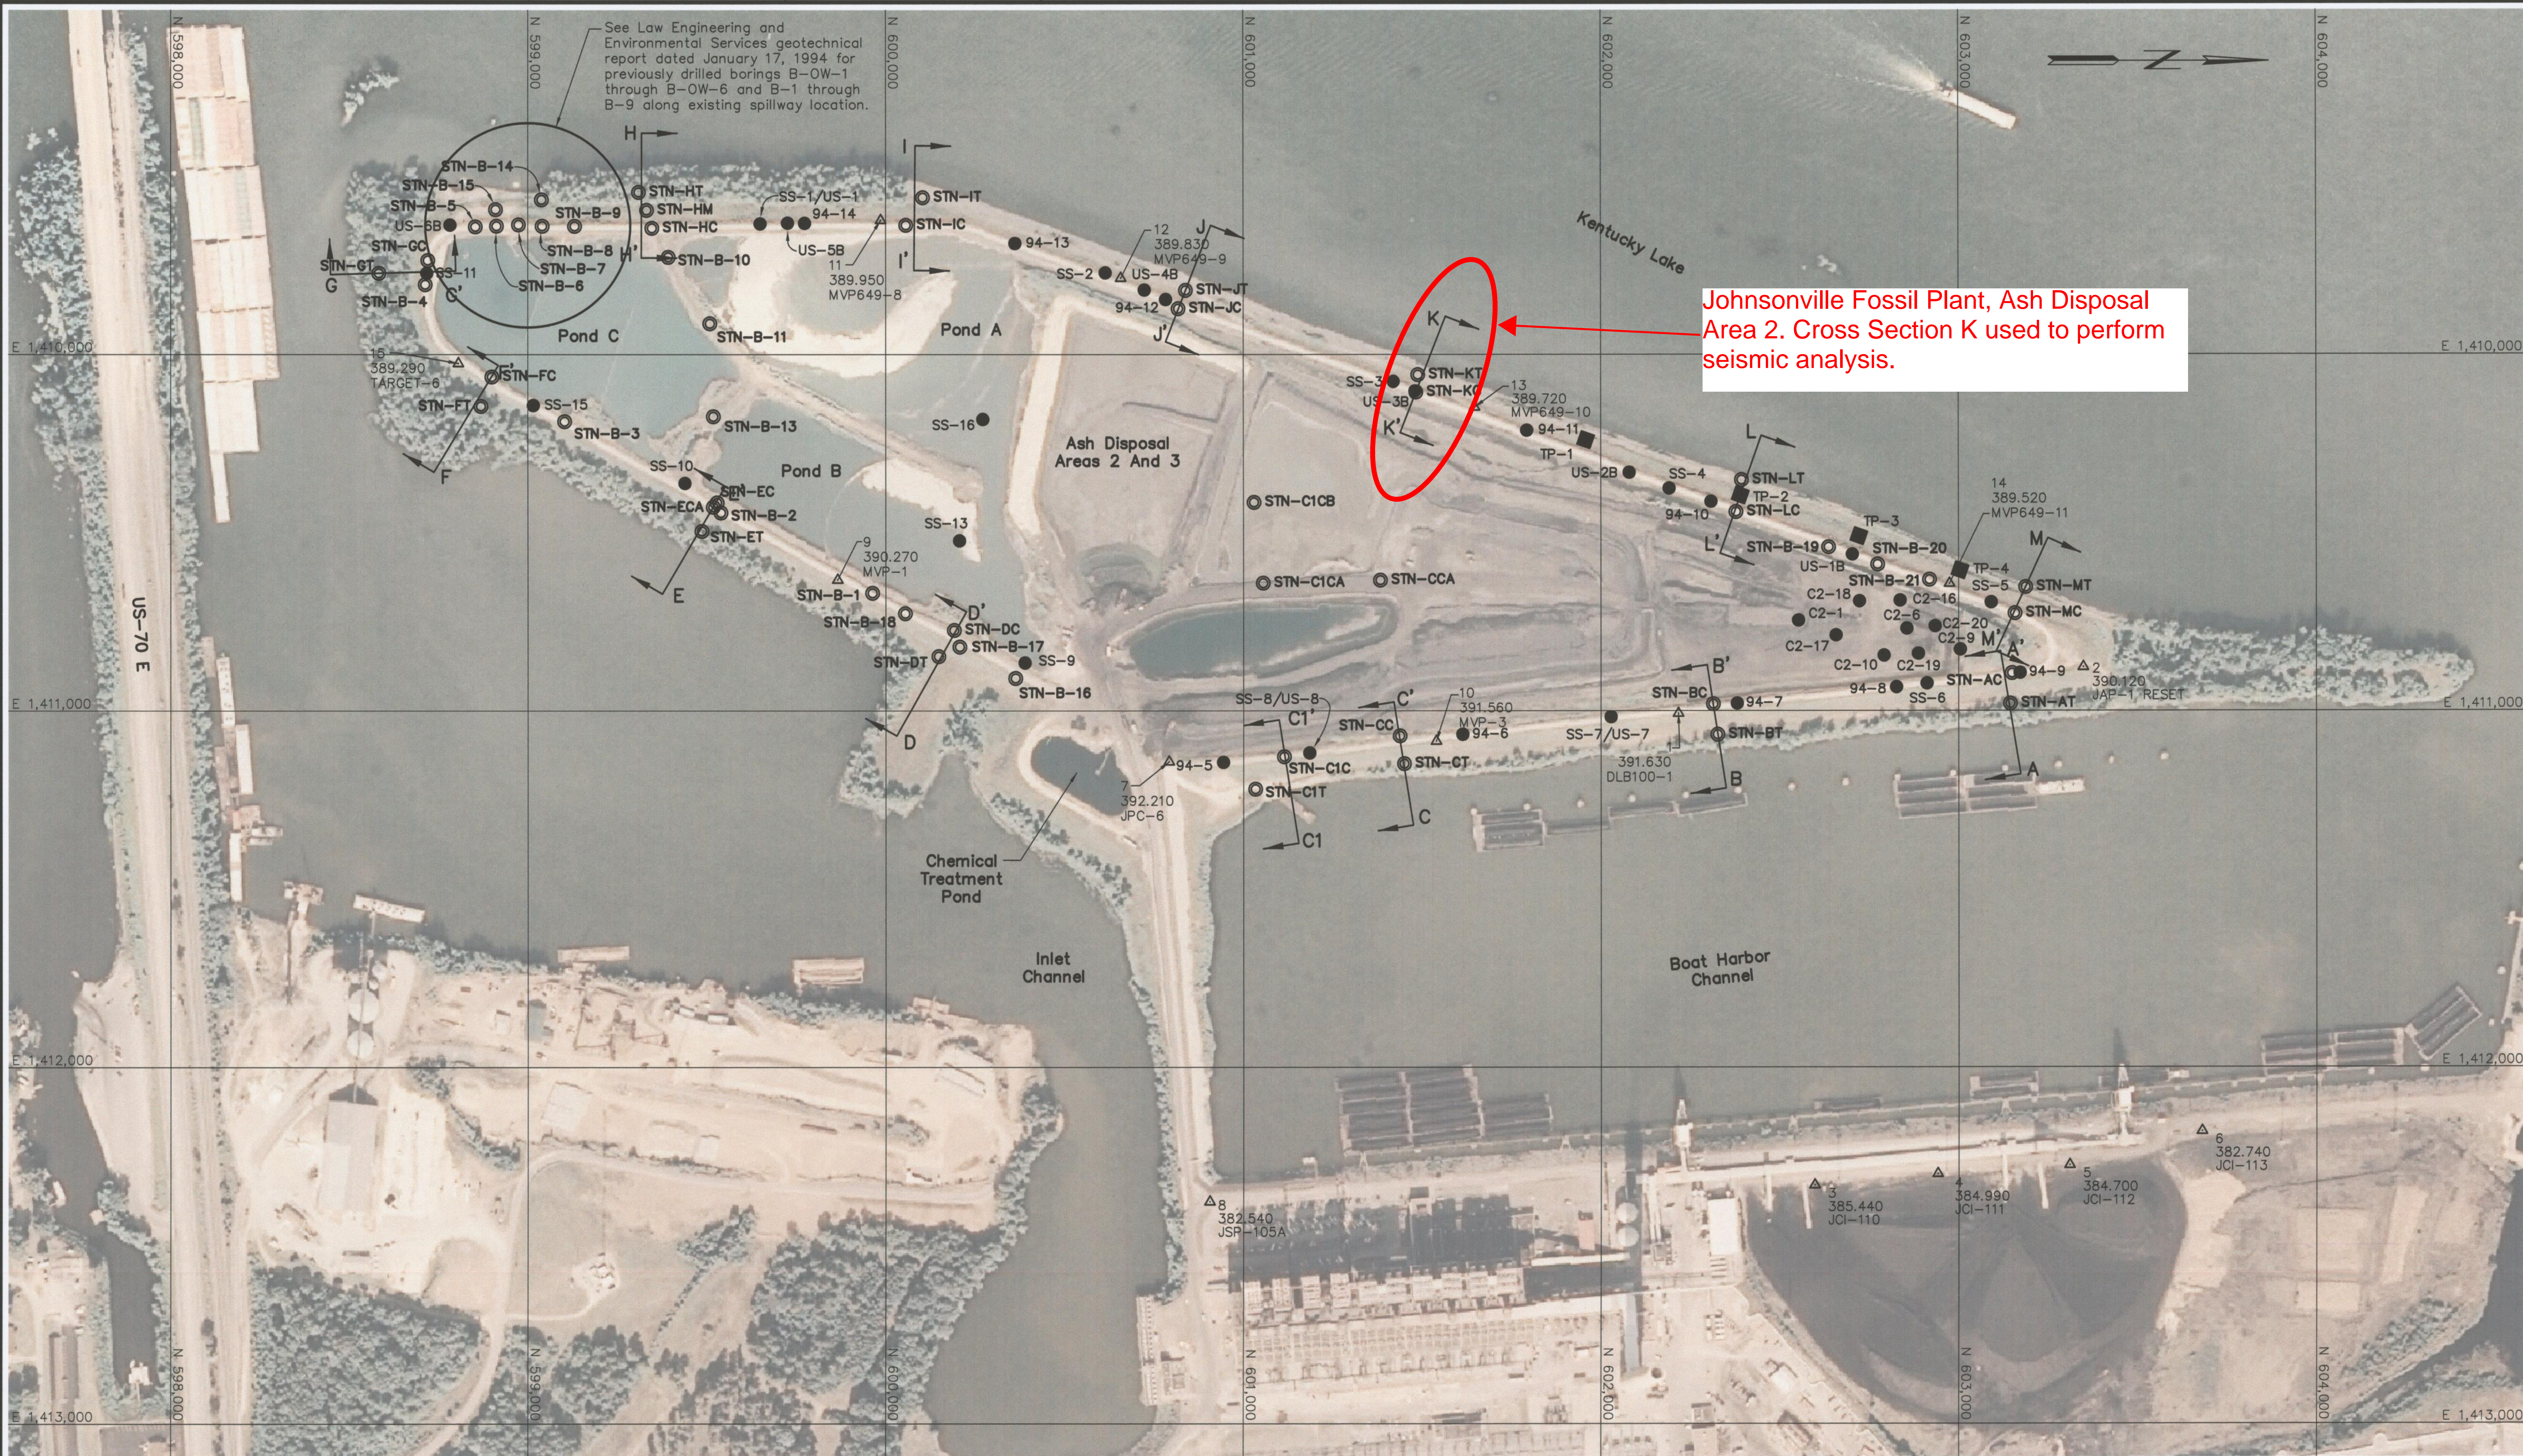

| BORING LOCATION TABLE | | | |
|-----------------------|-------------|--------------|-------------|
| BORING | NORTHING | EASTING | ELEV. (FT.) |
| STN-AC | 603,148.82 | 1,410,894.84 | 391.4 |
| STN-AT | 603,144.12 | 1,410,980.20 | 368.4 |
| STN-BC | 602,313.93 | 1,410,981.18 | 391.5 |
| STN-BT | 602,326.17 | 1,411,067.30 | 369.8 |
| STN-C1C | 601,113.79 | 1,411,129.20 | 391.0 |
| STN-C1CA | 601,054.92 | 1,410,641.77 | 394.0 |
| STN-C1CB | 601,029.42 | 1,410,415.09 | 398.4 |
| STN-C1T | 601,033.28 | 1,411,220.15 | 365.5 |
| STN-CC | 601,437.52 | 1,411,070.75 | 391.6 |
| STN-CCA | 601,382.49 | 1,410,633.59 | 394.6 |
| STN-CT | 601,449.55 | 1,411,148.76 | 368.9 |
| STN-DC | 600,191.17 | 1,410,774.31 | 390.0 |
| STN-DT | 600,147.64 | 1,410,847.53 | 365.3 |
| STN-EC | 599,528.35 | 1,410,416.19 | 390.2 |
| STN-ECA | 599,517.65 | 1,410,428.37 | 390.2 |
| STN-ET | 599,486.09 | 1,410,496.27 | 363.8 |
| STN-FC | 598,898.88 | 1,410,062.79 | 389.4 |
| STN-FT | 598,868.34 | 1,410,145.49 | 362.9 |
| STN-GC | 598,719.43 | 1,409,736.38 | 389.6 |
| STN-GT | 598,582.54 | 1,409,772.40 | 360.8 |
| STN-HC | 599,345.93 | 1,409,646.07 | 389.5 |
| STN-HM | 599,331.00 | 1,409,595.58 | 377.9 |
| STN-HT | 599,308.41 | 1,409,545.23 | 363.1 |
| STN-IC | 600,055.90 | 1,409,637.66 | 389.8 |
| STN-IT | 600,103.14 | 1,409,560.28 | 368.8 |
| STN-JC | 600,817.61 | 1,409,871.68 | 389.6 |
| STN-JT | 600,838.26 | 1,409,820.33 | 378.7 |
| STN-KC | 601,482.90 | 1,410,105.77 | 389.8 |
| STN-KT | 601,488.26 | 1,410,056.92 | 377.6 |
| STN-LC | 602,377.53 | 1,410,442.03 | 389.9 |
| STN-LT | 602,392.94 | 1,410,352.26 | 366.3 |
| STN-MC | 603,157.11 | 1,410,726.95 | 390.6 |
| STN-MT | 603,187.15 | 1,410,653.44 | 365.6 |
| *STN-B-1 | | | 390.6 |
| *STN-B-2 | | | 390.2 |
| *STN-B-3 | | | 390.2 |
| *STN-B-4 | | | 389.5 |
| *STN-B-5 | | | 389.9 |
| *STN-B-6 | | | 389.9 |
| *STN-B-7 | | | 390.1 |
| *STN-B-8 | | | 389.9 |
| *STN-B-8A | | | 389.9 |
| *STN-B-9 | | | 389.7 |
| *STN-B-10 | | | 389.1 |
| *STN-B-11 | | | 389.6 |
| *STN-B-12 | Not Drilled | | |
| *STN-B-13 | | | 390.1 |
| *STN-B-14 | | | 367.3 |
| *STN-B-15 | | | 378.9 |
| *STN-B-16 | | | 389.6 |
| *STN-B-17 | | | 389.1 |
| *STN-B-18 | | | 391.0 |
| *STN-B-19 | | | 388.3 |
| *STN-B-20 | | | 388.9 |
| *STN-B-21 | | | 389.2 |

*Borings not surveyed and elevations are approximate.

| INSPECTION TEST PIT LOCATION TABLE | | | |
|------------------------------------|------------|--------------|-------------|
| BORING | NORTHING | EASTING | ELEV. (FT.) |
| TP-1 | 601,957.34 | 1,410,239.85 | - |
| TP-2 | 602,389.71 | 1,410,395.38 | - |
| TP-3 | 602,721.20 | 1,410,510.10 | - |
| TP-4 | 603,003.70 | 1,410,606.32 | - |

*Test Pit Locations are approximate.

FOR INFORMATION ONLY
This Record Drawing which has been previously submitted to TVA is provided for Information Only.

RECORD DRAWING

BORINGS
B-1 through B-9 and B-OW-1 through B-OW-6
94-5 through 94-14
US-1B through US-6B
SS-13, SS-15, SS-16
SS-1 through SS-11 and US-1, US-7 and US-8
C2-1 through C2-20

REFERENCE
Report of Geotechnical Exploration, Ash Pond Dike, New Johnsonville Plant, New Johnsonville, Tennessee, Law Engineering and Environmental Services, Inc., January 17, 1994.
Subsurface Exploration Data, TVA Borings at Johnsonville Fossil Plant, Johnsonville, Tennessee, Law Engineering and Environmental Services, Inc., October 11, 1994.
Johnsonville Steam Plant - Ash Pond - Soil and Foundation Exploration, J.C. McGraw, TVA Construction Services Branch, September 17, 1969.
Johnsonville Groundwater Assessment, TVA Resource Group, Engineering Services, March 1995.
Johnsonville Steam Plant - Ash Disposal Area No. 2 Dike Raising - Soil Exploration and Testing, G. Farmer, TVA Construction Services Branch, November 22, 1977.
Report of Ash Pond Investigation, Johnsonville Fossil Plant, New Johnsonville, Tennessee, MACTEC Engineering and Consulting, December 4, 2003.


- LEGEND**
- Soil Boring with Undisturbed (Shelby) Tube Samples and/or Standard Penetration Tests
 - Soil Boring from previous explorations by Others
 - Excavated Inspection Test Pit
 - ▲ TVA Survey Monument

- NOTES:**
- Horizontal and vertical locations of 2009 borings provided by T.V.A. Location of previously drilled borings approximated from boring layouts provided in previous reports.
 - The geotechnical information and data furnished herein are not intended as representation or warranties but are furnished for information only. It shall be distinctly understood that the Owner or Engineer will not be responsible for any deduction, interpretation or conclusion drawn therefrom. The information is made available in order that the Contractor may have ready access to the same information available to the Owner and the Engineer and is not part of this contract.

For Supporting Design Calculations see

Stantec Consulting Services Inc.
1901 Nelson Miller Pkwy.
Louisville, Kentucky 40223-2177
Tel. 502.212.5000
Fax 502.212.5055
www.stantec.com

| | | | | | | | | | |
|---|-------------|-------------|----------------|--------------|--------------|------------|------|------|---------|
| R - - - - - | | | | | | | | | |
| R O 01/27/10 PC JM PC SHB SHB SHB TJ - - - | | | | | | | | | |
| REV. | DATE | DSGN | DRWN | QWD | SUPV | RYND | APPD | ISSD | PROJECT |
| NO. 1"=200' | | | | | | | | | |
| EXCEPT AS NOTED | | | | | | | | | |
| YARD ASH DISPOSAL AREAS 2 AND 3 | | | | | | | | | |
| GEOTECHNICAL EXPLORATION BORING LAYOUT | | | | | | | | | |
| DESIGNED BY: | DRAWN BY: | CHECKED BY: | SUPERVISED BY: | REVIEWED BY: | APPROVED BY: | ISSUED BY: | | | |
| P. COOPER | J. MCKINNEY | P. COOPER | S. BICKEL | S. BICKEL | S. BICKEL | T. JOHNSON | | | |
| JOHNSONVILLE FOSSIL PLANT TENNESSEE VALLEY AUTHORITY FOSSIL AND HYDRO ENGINEERING | | | | | | | | | |
| AUTOCAD R 2000 | | DATE | 01/27/10 | 30 | C | XXWXXX-01 | | R 0 | |

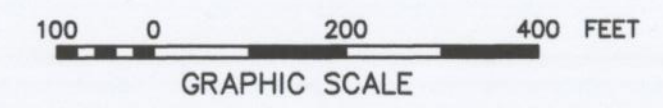

Section K - Ash Disposal Area 2
Johnsonville Fossil Plant
New Johnsonville, Tennessee




Existing Conditions - Post Earthquake

Liquefied Materials: Ash, Alluvial Sand and Gravel

Note:
The results of analysis shown here are based on available subsurface information, laboratory test results and approximate soil properties. No warranties can be made regarding the continuity of subsurface conditions between the borings.

| Material Type | Unit Weight | Cohesion | Friction Angle |
|--------------------------|-------------|--|----------------|
| Alluvial Clay and Silt | 124 pcf | 571.2 psf | 14.4 ° |
| Alluvial Sand and Gravel | 120 pcf | $Sr = \exp(-8.444 + 0.109N1(60) + 5.379\sigma'^{0.1})$, $N1(60) = 21$ | 0 ° |
| Fill (Unsaturated) | 124 pcf | 630 psf | 17.8 ° |
| Upper Dike (Saturated) | 125 pcf | 417 psf | 13 ° |
| Lower Dike (Unsaturated) | 125 pcf | 533 psf | 20.1 ° |
| Ash (Unsaturated) | 100 pcf | 0 psf | 10 ° |
| Upper Dike (Unsaturated) | 125 pcf | 521 psf | 16.2 ° |
| Lower Dike (Saturated) | 125 pcf | 426.4 psf | 16.3 ° |
| Ash (Saturated) | 100 pcf | $Sr = \exp(-8.444 + 0.109N1(60) + 5.379\sigma'^{0.1})$, $N1(60) = 1$ | 0 ° |
| Fill (Saturated) | 124 pcf | 504 psf | 14.4 ° |

Factor of Safety: 1.5

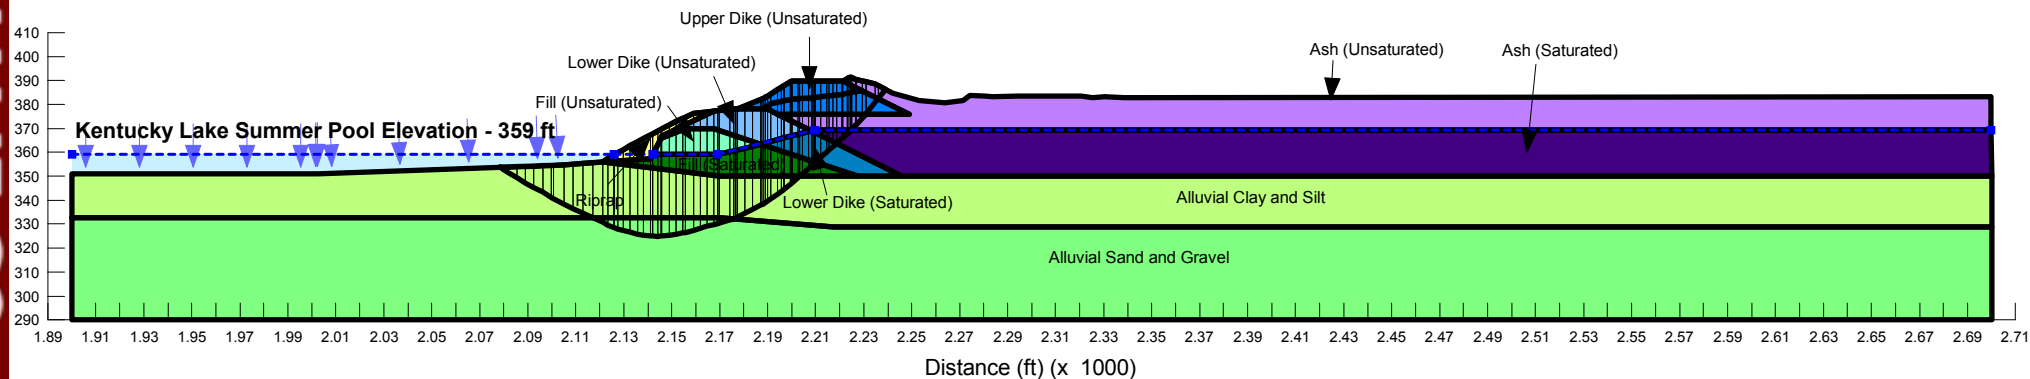

Section K - Ash Disposal Area 2 Johnsonville Fossil Plant New Johnsonville, Tennessee




Existing Conditions - Post Earthquake

Liquefied Materials: Ash, Alluvial Sand and Gravel

Note:
The results of analysis shown here are based on available subsurface information, laboratory test results and approximate soil properties. No warranties can be made regarding the continuity of subsurface conditions between the borings.

| Material Type | Unit Weight | Cohesion | Friction Angle |
|--------------------------|-------------|--|----------------|
| Alluvial Clay and Silt | 124 pcf | 571.2 psf | 14.4 ° |
| Alluvial Sand and Gravel | 120 pcf | $Sr = \exp(-8.444 + 0.109N1(60) + 5.379\sigma'^{0.1})$, $N1(60) = 21$ | 0 ° |
| Fill (Unsaturated) | 124 pcf | 630 psf | 17.8 ° |
| Upper Dike (Saturated) | 125 pcf | 417 psf | 13 ° |
| Lower Dike (Unsaturated) | 125 pcf | 533 psf | 20.1 ° |
| Ash (Unsaturated) | 100 pcf | 0 psf | 10 ° |
| Upper Dike (Unsaturated) | 125 pcf | 521 psf | 16.2 ° |
| Lower Dike (Saturated) | 125 pcf | 426.4 psf | 16.3 ° |
| Ash (Saturated) | 100 pcf | $Sr = \exp(-8.444 + 0.109N1(60) + 5.379\sigma'^{0.1})$, $N1(60) = 1$ | 0 ° |
| Fill (Saturated) | 124 pcf | 504 psf | 14.4 ° |

Factor of Safety: 1.0

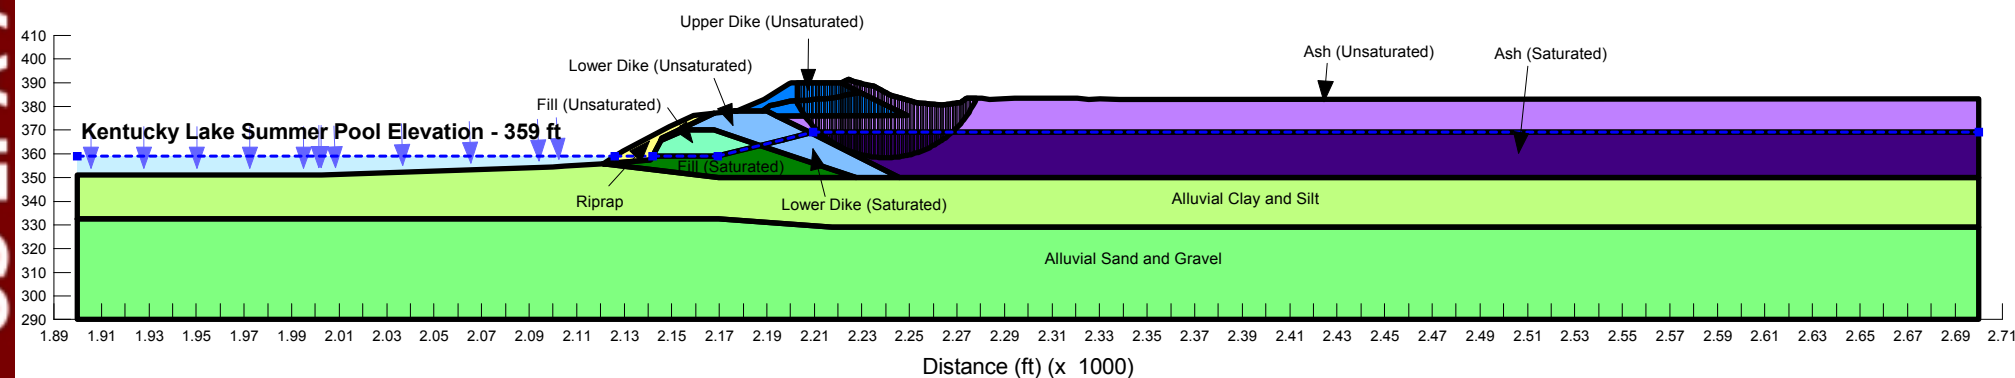

Top of Hard Rock Accelerations (from AMEC Geomatrix 2011a)

TABLE 8
HAZARD RESULTS FOR THE JOHNSONVILLE PLANT

| Seismic Sources | Return Period (years) ¹ | Annual Probability of Exceedance | PGA ¹ (g) | S _a (0.2) ² (g) | S _a (0.4) (g) | S _a (1.0) (g) | S _a (2.0) (g) | S _a (4.0) (g) |
|----------------------------------|------------------------------------|----------------------------------|----------------------|---------------------------------------|--------------------------|--------------------------|--------------------------|--------------------------|
| <i>New Madrid Seismic Zone</i> | 2,500 | 0.0004 | 0.2324 | 0.3789 | 0.2905 | 0.1323 | 0.0852 | 0.0404 |
| | 1,500 | 0.00067 | 0.1734 | 0.2951 | 0.2168 | 0.1020 | 0.0590 | 0.0262 |
| | 1,000 | 0.001 | 0.1289 | 0.2226 | 0.1566 | 0.0723 | 0.0412 | 0.0161 |
| | 500 | 0.002 | 0.0522 | 0.0814 | 0.0577 | 0.0256 | 0.0110 | 0.0037 |
| | 250 | 0.004 | 0 | 0 | 0 | 0 | 0 | 0 |
| | 100 | 0.01 | 0 | 0 | 0 | 0 | 0 | 0 |
| <i>All Other Seismic Sources</i> | 2,500 | 0.0004 | 0.1117 | 0.1664 | 0.1134 | 0.0519 | 0.0319 | 0.0137 |
| | 1,500 | 0.00067 | 0.0854 | 0.1266 | 0.0847 | 0.0377 | 0.0220 | 0.0096 |
| | 1,000 | 0.001 | 0.0680 | 0.1018 | 0.0661 | 0.0289 | 0.0163 | 0.0068 |
| | 500 | 0.002 | 0.0456 | 0.0669 | 0.0427 | 0.0173 | 0.0096 | 0.0038 |
| | 250 | 0.004 | 0.0291 | 0.0431 | 0.0264 | 0.0104 | 0.0053 | 0.0020 |
| | 100 | 0.01 | 0.0142 | 0.0211 | 0.0129 | 0.0046 | 0.0022 | 0.0008 |

Notes

1. Peak ground acceleration
2. S_a(0.2) refers to the 5% damped spectral acceleration at a spectral period of 0.2 seconds (spectral frequency of 5 cycles/sec).

Response Spectra Used in Ground Response Analysis (from AMEC Geomatrix 2011b)
Hazard Results for the Johnsonville Fossil Plant

| Seismic Sources | Return Period (years)¹ | Annual Probability of Exceedance | PGA¹ (g) | S_a(0.2)² (g) | S_a(0.4) (g) | S_a(1.0) (g) | S_a(2.0) (g) | S_a(4.0) (g) |
|----------------------------------|--|---|----------------------------|---|-------------------------------|-------------------------------|-------------------------------|-------------------------------|
| <i>New Madrid Seismic Zone</i> | 2,500 | 0.0004 | 0.2324 | 0.6180 | 0.4503 | 0.1952 | 0.1211 | 0.0557 |
| | 1,500 | 0.00067 | 0.1734 | 0.4813 | 0.3361 | 0.1505 | 0.0838 | 0.0361 |
| | 1,000 | 0.001 | 0.1289 | 0.3631 | 0.2428 | 0.1066 | 0.0585 | 0.0221 |
| | 500 | 0.002 | 0.0522 | 0.1328 | 0.0894 | 0.0377 | 0.0156 | 0.0051 |
| | 250 | 0.004 | 0 | 0.0000 | 0.0000 | 0.0000 | 0.0000 | 0.0000 |
| | 100 | 0.01 | 0 | 0.0000 | 0.0000 | 0.0000 | 0.0000 | 0.0000 |
| <i>All Other Seismic Sources</i> | 2,500 | 0.0004 | 0.1117 | 0.2714 | 0.1758 | 0.0764 | 0.0449 | 0.0185 |
| | 1,500 | 0.00067 | 0.0854 | 0.2065 | 0.1313 | 0.0554 | 0.0308 | 0.0129 |
| | 1,000 | 0.001 | 0.068 | 0.1660 | 0.1025 | 0.0424 | 0.0228 | 0.0091 |
| | 500 | 0.002 | 0.0456 | 0.1091 | 0.0662 | 0.0254 | 0.0134 | 0.0050 |
| | 250 | 0.004 | 0.0291 | 0.0703 | 0.0409 | 0.0152 | 0.0073 | 0.0026 |
| | 100 | 0.01 | 0.0142 | 0.0344 | 0.0200 | 0.0067 | 0.0030 | 0.0010 |

Notes

1. Peak ground acceleration.
2. S_a(0.2) refers to the 1% damped spectral acceleration at a spectral period of 0.2 seconds (spectral frequency of 5 cycles/sec).

Response Spectra Used in Ground Response Analysis (from AMEC Geomatrix 2011b)
Hazard Results for the Johnsonville Fossil Plant

| Seismic Sources | Return Period (years)¹ | Annual Probability of Exceedance | PGA¹ (g) | S_a(0.2)² (g) | S_a(0.4) (g) | S_a(1.0) (g) | S_a(2.0) (g) | S_a(4.0) (g) |
|----------------------------------|--|---|----------------------------|---|-------------------------------|-------------------------------|-------------------------------|-------------------------------|
| <i>New Madrid Seismic Zone</i> | 2,500 | 0.0004 | 0.2324 | 0.4497 | 0.3403 | 0.1530 | 0.0976 | 0.0459 |
| | 1,500 | 0.00067 | 0.1734 | 0.3502 | 0.2539 | 0.1180 | 0.0676 | 0.0298 |
| | 1,000 | 0.001 | 0.1289 | 0.2642 | 0.1834 | 0.0836 | 0.0472 | 0.0183 |
| | 500 | 0.002 | 0.0522 | 0.0966 | 0.0676 | 0.0296 | 0.0126 | 0.0042 |
| | 250 | 0.004 | 0 | 0.0000 | 0.0000 | 0.0000 | 0.0000 | 0.0000 |
| | 100 | 0.01 | 0 | 0.0000 | 0.0000 | 0.0000 | 0.0000 | 0.0000 |
| <i>All Other Seismic Sources</i> | 2,500 | 0.0004 | 0.1117 | 0.1975 | 0.1328 | 0.0600 | 0.0364 | 0.0155 |
| | 1,500 | 0.00067 | 0.0854 | 0.1502 | 0.0992 | 0.0435 | 0.0251 | 0.0108 |
| | 1,000 | 0.001 | 0.068 | 0.1208 | 0.0774 | 0.0334 | 0.0186 | 0.0077 |
| | 500 | 0.002 | 0.0456 | 0.0794 | 0.0500 | 0.0200 | 0.0109 | 0.0043 |
| | 250 | 0.004 | 0.0291 | 0.0511 | 0.0309 | 0.0120 | 0.0060 | 0.0022 |
| | 100 | 0.01 | 0.0142 | 0.0250 | 0.0151 | 0.0053 | 0.0025 | 0.0009 |

Notes

1. Peak ground acceleration.
2. S_a(0.2) refers to the 3% damped spectral acceleration at a spectral period of 0.2 seconds (spectral frequency of 5 cycles/sec).

Response Spectra Used in Ground Response Analysis (from AMEC Geomatrix 2011b)
Hazard Results for the Johnsonville Fossil Plant

| Seismic Sources | Return Period (years)¹ | Annual Probability of Exceedance | PGA¹ (g) | S_a(0.2)² (g) | S_a(0.4) (g) | S_a(1.0) (g) | S_a(2.0) (g) | S_a(4.0) (g) |
|----------------------------------|--|---|----------------------------|---|-------------------------------|-------------------------------|-------------------------------|-------------------------------|
| <i>New Madrid Seismic Zone</i> | 2,500 | 0.0004 | 0.2324 | 0.3789 | 0.2905 | 0.1323 | 0.0852 | 0.0404 |
| | 1,500 | 0.00067 | 0.1734 | 0.2951 | 0.2168 | 0.102 | 0.059 | 0.0262 |
| | 1,000 | 0.001 | 0.1289 | 0.2226 | 0.1566 | 0.0723 | 0.0412 | 0.0161 |
| | 500 | 0.002 | 0.0522 | 0.0814 | 0.0577 | 0.0256 | 0.011 | 0.0037 |
| | 250 | 0.004 | 0 | 0 | 0 | 0 | 0 | 0 |
| | 100 | 0.01 | 0 | 0 | 0 | 0 | 0 | 0 |
| <i>All Other Seismic Sources</i> | 2,500 | 0.0004 | 0.1117 | 0.1664 | 0.1134 | 0.0519 | 0.0319 | 0.0137 |
| | 1,500 | 0.00067 | 0.0854 | 0.1266 | 0.0847 | 0.0377 | 0.022 | 0.0096 |
| | 1,000 | 0.001 | 0.068 | 0.1018 | 0.0661 | 0.0289 | 0.0163 | 0.0068 |
| | 500 | 0.002 | 0.0456 | 0.0669 | 0.0427 | 0.0173 | 0.0096 | 0.0038 |
| | 250 | 0.004 | 0.0291 | 0.0431 | 0.0264 | 0.0104 | 0.0053 | 0.002 |
| | 100 | 0.01 | 0.0142 | 0.0211 | 0.0129 | 0.0046 | 0.0022 | 0.0008 |

Notes

1. Peak ground acceleration.
2. S_a(0.2) refers to the 5% damped spectral acceleration at a spectral period of 0.2 seconds (spectral frequency of 5 cycles/sec).

Response Spectra Used in Ground Response Analysis (from AMEC Geomatrix 2011b)
Hazard Results for the Johnsonville Fossil Plant

| Seismic Sources | Return Period (years)¹ | Annual Probability of Exceedance | PGA¹ (g) | S_a(0.2)² (g) | S_a(0.4) (g) | S_a(1.0) (g) | S_a(2.0) (g) | S_a(4.0) (g) |
|----------------------------------|--|---|----------------------------|---|-------------------------------|-------------------------------|-------------------------------|-------------------------------|
| <i>New Madrid Seismic Zone</i> | 2,500 | 0.0004 | 0.2324 | 0.3361 | 0.2592 | 0.1188 | 0.0766 | 0.0364 |
| | 1,500 | 0.00067 | 0.1734 | 0.2618 | 0.1934 | 0.0916 | 0.0531 | 0.0236 |
| | 1,000 | 0.001 | 0.1289 | 0.1974 | 0.1397 | 0.0649 | 0.0371 | 0.0145 |
| | 500 | 0.002 | 0.0522 | 0.0722 | 0.0515 | 0.0230 | 0.0099 | 0.0033 |
| | 250 | 0.004 | 0 | 0.0000 | 0.0000 | 0.0000 | 0.0000 | 0.0000 |
| | 100 | 0.01 | 0 | 0.0000 | 0.0000 | 0.0000 | 0.0000 | 0.0000 |
| <i>All Other Seismic Sources</i> | 2,500 | 0.0004 | 0.1117 | 0.1476 | 0.1012 | 0.0466 | 0.0288 | 0.0124 |
| | 1,500 | 0.00067 | 0.0854 | 0.1123 | 0.0756 | 0.0339 | 0.0199 | 0.0087 |
| | 1,000 | 0.001 | 0.068 | 0.0903 | 0.0590 | 0.0260 | 0.0148 | 0.0062 |
| | 500 | 0.002 | 0.0456 | 0.0593 | 0.0381 | 0.0156 | 0.0087 | 0.0035 |
| | 250 | 0.004 | 0.0291 | 0.0382 | 0.0236 | 0.0094 | 0.0048 | 0.0018 |
| | 100 | 0.01 | 0.0142 | 0.0187 | 0.0115 | 0.0041 | 0.0020 | 0.0007 |

Notes

1. Peak ground acceleration.
2. S_a(0.2) refers to the 7% damped spectral acceleration at a spectral period of 0.2 seconds (spectral frequency of 5 cycles/sec).

Response Spectra Used in Ground Response Analysis (from AMEC Geomatrix 2011b)
Hazard Results for the Johnsonville Fossil Plant

| Seismic Sources | Return Period (years)¹ | Annual Probability of Exceedance | PGA¹ (g) | S_a(0.2)² (g) | S_a(0.4) (g) | S_a(1.0) (g) | S_a(2.0) (g) | S_a(4.0) (g) |
|----------------------------------|--|---|----------------------------|---|-------------------------------|-------------------------------|-------------------------------|-------------------------------|
| <i>New Madrid Seismic Zone</i> | 2,500 | 0.0004 | 0.2324 | 0.2945 | 0.2277 | 0.1048 | 0.0679 | 0.0323 |
| | 1,500 | 0.00067 | 0.1734 | 0.2294 | 0.1700 | 0.0808 | 0.0471 | 0.0210 |
| | 1,000 | 0.001 | 0.1289 | 0.1730 | 0.1228 | 0.0573 | 0.0329 | 0.0129 |
| | 500 | 0.002 | 0.0522 | 0.0633 | 0.0452 | 0.0203 | 0.0088 | 0.0030 |
| | 250 | 0.004 | 0 | 0.0000 | 0.0000 | 0.0000 | 0.0000 | 0.0000 |
| | 100 | 0.01 | 0 | 0.0000 | 0.0000 | 0.0000 | 0.0000 | 0.0000 |
| <i>All Other Seismic Sources</i> | 2,500 | 0.0004 | 0.1117 | 0.1293 | 0.0889 | 0.0412 | 0.0256 | 0.0111 |
| | 1,500 | 0.00067 | 0.0854 | 0.0984 | 0.0664 | 0.0299 | 0.0177 | 0.0078 |
| | 1,000 | 0.001 | 0.068 | 0.0791 | 0.0518 | 0.0230 | 0.0131 | 0.0055 |
| | 500 | 0.002 | 0.0456 | 0.0520 | 0.0335 | 0.0138 | 0.0078 | 0.0031 |
| | 250 | 0.004 | 0.0291 | 0.0335 | 0.0207 | 0.0083 | 0.0043 | 0.0017 |
| | 100 | 0.01 | 0.0142 | 0.0164 | 0.0101 | 0.0037 | 0.0018 | 0.0007 |

Notes

1. Peak ground acceleration.
2. S_a(0.2) refers to the 10% damped spectral acceleration at a spectral period of 0.2 seconds (spectral frequency of 5 cycles/sec).

Seismic Risk Assessment

Plant:
Facility:
Section:
Seismic Zone:
of Layers
Total Thickness

Johnsonville Fossil Plant

Ash Disposal 2

K

All Other Zones

10

88.1

feet

User Input

Drop-down selection

Default value, user can modify

Calculated value

Calculated value, unoptimized

Global Inputs:

PGA_{SOIL}

Groundwater Elevation (Z_{GW})

Additional Vert. Stress

Pa

k

K₀

g

γ_w

G/G_{MAX,TOL}

G/G_{MAX,ACTUAL}

0.1012

360.8 feet

0 psf

2116.8 psf

0

0.5

32.2 ft/s2

62.4 pcf

0.20%

0.18%

Calculation Checks:

PGA_{SOIL} ----> ~2500 Year Return Period

G/G_{MAX,ACTUAL} Ratio

OK

OK

(19)

(20)

(22)

Composite

Natural Period

Composite

Interpolated

Shear Wave

Damping Ratio

Return Period

Velocity

\bar{V}_S

T

$\bar{\xi}$

%

(years)

622.0

0.5666

4.388

2495.9

| Layer | Material | Elevations | | | Overburden (feet) | Specific Gravity G _s | Moist Unit Weight γ _{DRY} (pcf) | Saturated Unit Weight γ _{SAT} (pcf) | Over-consolidation Ratio OCR | Plasticity Index PI |
|-------|----------|----------------------------|-------------------------------|----------------------------|----------------------|------------------------------------|--|--|---------------------------------|------------------------|
| | | Z _{TOP} (feet) | Z _{BOTTOM} (feet) | Z _{MID} (feet) | | | | | | |
| 1 | Clay | 378.1 | 366.97 | 372.5 | 5.6 | 2.7 | 125 | 125 | 1 | 0 |
| 2 | Clay | 366.97 | 360.8 | 363.9 | 14.2 | 2.7 | 124 | 124 | 1 | 0 |
| 3 | Clay | 360.8 | 354.14 | 357.5 | 20.6 | 2.7 | 124 | 124 | 1 | 0 |
| 4 | Clay | 354.14 | 344.14 | 349.1 | 29.0 | 2.7 | 124 | 124 | 1 | 0 |
| 5 | Clay | 344.14 | 334.14 | 339.1 | 39.0 | 2.7 | 124 | 124 | 1 | 0 |
| 6 | Clay | 334.14 | 331.75 | 332.9 | 45.2 | 2.7 | 124 | 124 | 1 | 0 |
| 7 | Sand | 331.75 | 321.75 | 326.8 | 51.4 | 2.65 | 120 | 120 | 1 | 0 |
| 8 | Sand | 321.75 | 311.75 | 316.8 | 61.4 | 2.65 | 120 | 120 | 1 | 0 |
| 9 | Sand | 311.75 | 300 | 305.9 | 72.2 | 2.65 | 120 | 120 | 1 | 0 |
| 10 | Sand | 300 | 290 | 295.0 | 83.1 | 2.65 | 120 | 120 | 1 | 0 |
| 11 | | | | | | | | | | |
| 12 | | | | | | | | | | |
US EPA ARCHIVE DOCUMENT


| | |
|--|--------------------------------|
| | User Input |
| | Drop-down selection |
| | Default value, user can modify |
| | Calculated value |
| | Calculated value, unoptimized |

G/G_{MAX,ACTUAL} Ratio OK

| (19) | (20) | (22) | |
|-------------------------------------|----------------|----------------------------|-------------------------------|
| Composite Shear Wave Velocity | Natural Period | Composite Damping Ratio | Interpolated Return Period |
| \bar{V}_s | T | $\bar{\xi}$ | % (years) |
| 536.9 | 0.6563 | 7.169 | 2496.8 |

[illegible]

TVA JOF Ash Disposal Area 2, Source = New Madrid, Mw = 7.67, PGAsoil = 0.1977 g, Return Period = 2500 years, SPT Data, NCEER Simplified Method, No Fines Correction if Zero Blowcounts, No Fines Correction if Fly Ash (ML)

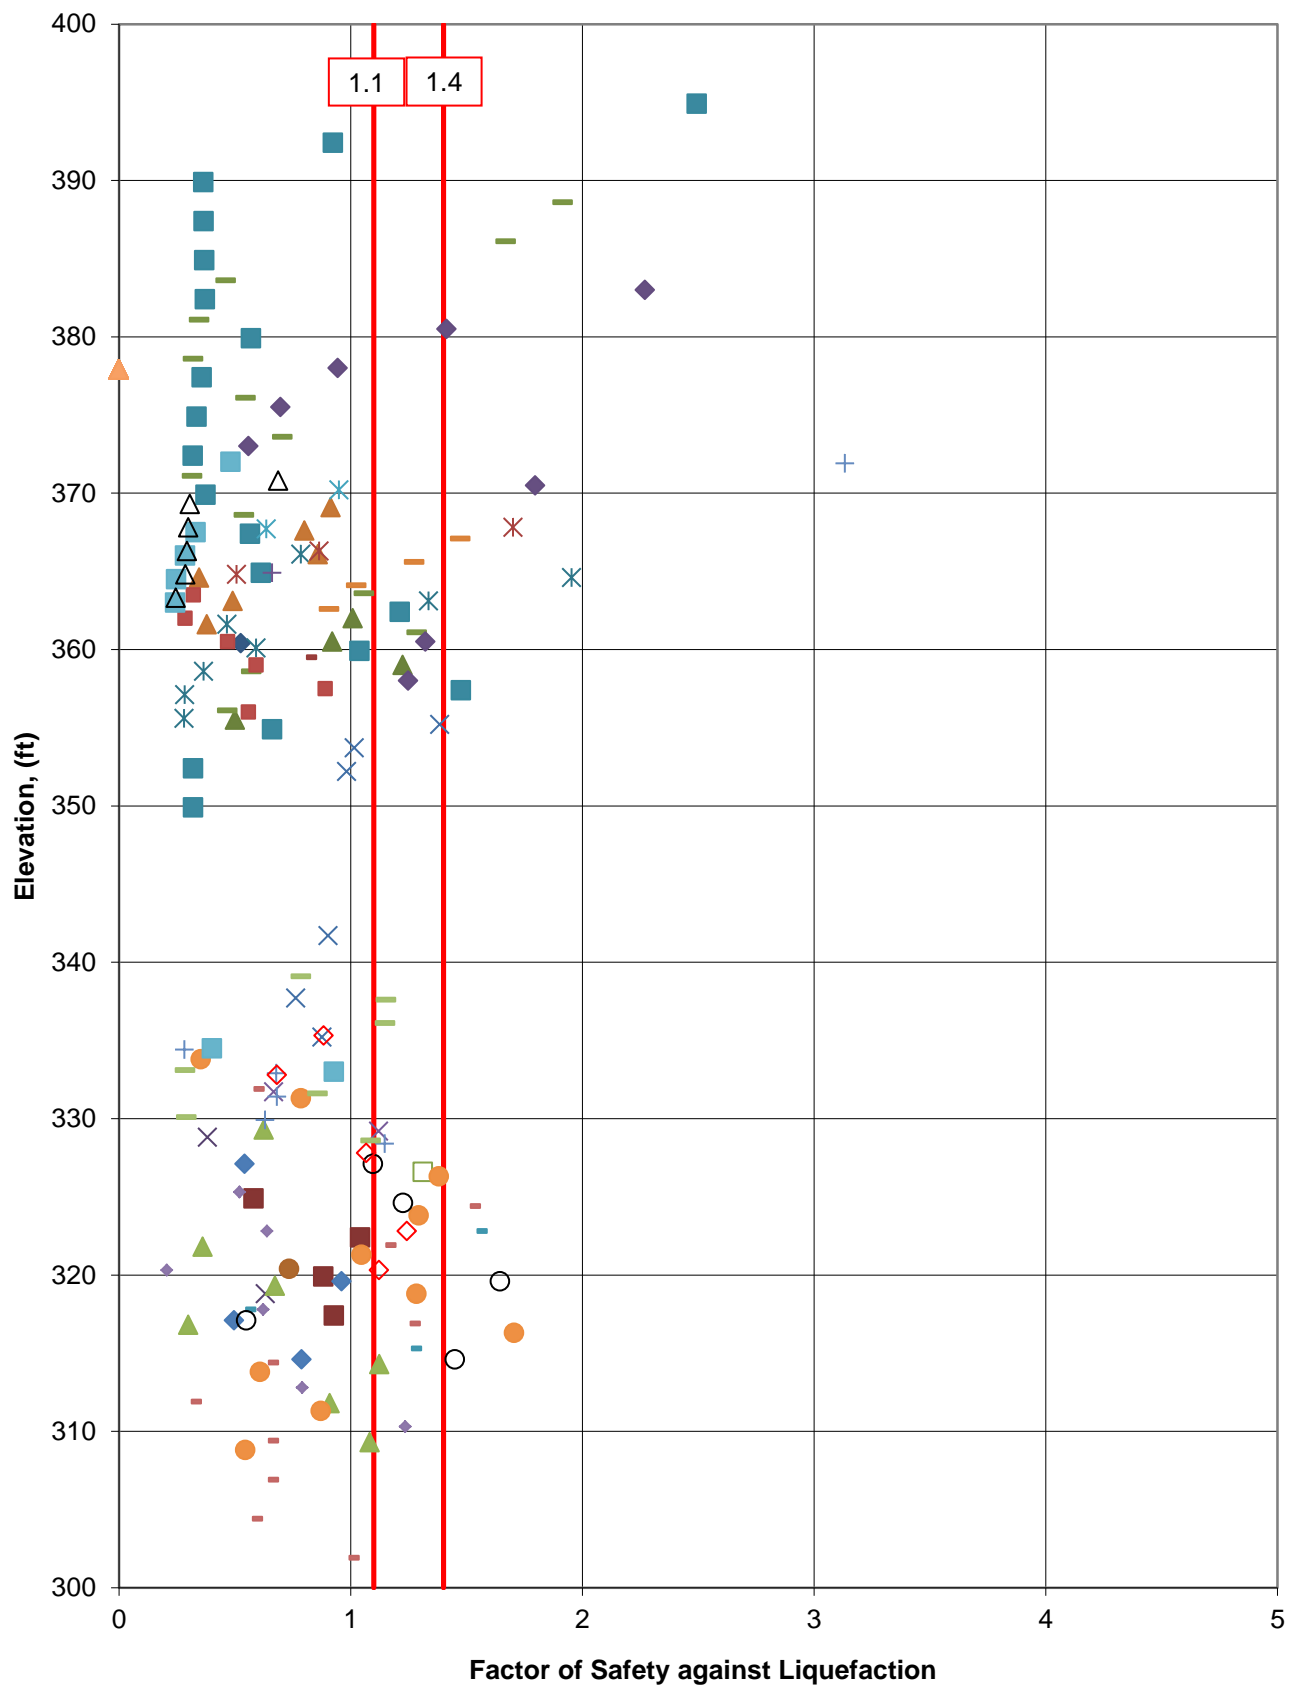



Tennessee Valley Authority, 1101 Market Street, BR4A, Chattanooga, Tennessee 37402

October 19, 2012

Mr. Stephen Hoffman
US Environmental Protection Agency (EPA) (5304P)
1200 Pennsylvania Avenue, NW
Washington, DC 20460

TENNESSEE VALLEY AUTHORITY (TVA) – COMMENTS ON COAL ASH SITE ASSESSMENT
ROUND 11 DRAFT REPORTS FOR ALLEN (ALF), BULL RUN, (BRF) COLBERT (COF),
CUMBERLAND (CUF), GALLATIN (GAF), JOHN SEVIER (JSF), JOHNSONVILLE, (JOF)
KINGSTON (KIF), PARADISE (PAF), SHAWNEE (SHF), WATTS BAR (WBF), AND WIDOWS
CREEK (WOF) FOSSIL PLANTS

Dear Mr. Hoffman:

Tennessee Valley Authority (TVA) appreciates the opportunity to provide responses to the recommendations outlined in the Draft Coal Ash Site Assessment Round 11 Draft Reports for TVA's fossil plants. The Draft Reports were attached to EPA's September 5, 2012 email from Jana Englander to TVA's Susan Kelly. This EPA review process has provided TVA a public forum to confirm that our coal ash facilities meet current state requirements.

TVA has contracted with Stantec Consulting Services Inc., to assist in the technical review and responses to the EPA draft reports. The draft report responses are attached for your consideration in finalizing the Coal Ash Site Assessment Round 11 Reports. The following is a summary of our responses;

Allen: A seismic stability analysis and liquefaction analysis have been completed indicating acceptable performance under seismic loading. TVA recommends the Allen East Ash Pond be upgraded from Poor to Satisfactory.

Bull Run: TVA has no additional comments to EPA's analysis.

Colbert: TVA has no additional comments to EPA's analysis.

Cumberland: The operating pool level for the Ash Pond has been lowered 6.2 feet and the seepage analysis has been revised. Piping factors of safety are now satisfactory. TVA recommends the final rating for the Ash Pond be upgraded from Fair to Satisfactory.

A liquefaction potential assessment was performed for the Gypsum Disposal Area and showed the saturated ash materials are anticipated to undergo liquefaction for the 2,500-year earthquake. Therefore, a higher level of slope stability analysis was completed demonstrating that the factor of safety is satisfactory. TVA recommends the final rating for the Gypsum Disposal Area be upgraded from Poor to Satisfactory.

Additional seismic analysis and field investigation is underway for the Dry Fly Ash Stack. The results are indicating the possibility of a favorable response. However, the analysis is not complete. We anticipate its completion during EPA's review of these comments.

Gallatin: A seismic stability analysis for Ponds A and E has been completed with acceptable results. TVA recommends the final rating be upgraded from Fair to Satisfactory.

An additional stability and seepage analysis for the saddle dikes on the stilling ponds has been completed and a project to increase the hydrologic/hydraulic capacity of the ponds is underway. Based on the analysis and improvement plans underway, TVA recommends the Gallatin Stilling Ponds rating be upgraded from Poor to Fair and from Fair to Satisfactory once the project is completed.

John Sevier: The static and seismic slope stability analysis were reviewed and deemed to be appropriate for the soil materials present.

Johnsonville: A quantitative liquefaction analysis and a post-earthquake static slope stability analysis were performed. Results showed the slope to remain stable. As a result, TVA recommends that final rating for Ash Disposal Area 2 be upgraded from Fair to Satisfactory.

Kingston: TVA has no additional comments to EPA's analysis.

Paradise: A liquefaction analysis was performed and the hydrologic/hydraulic capacity was evaluated. The liquefaction analysis indicated that the materials would remain stable and not liquefy during a 2,500 year event. The H&H analysis confirmed that the ponds safely pass the 100-year 24-hour storm. However, they do not pass the Probable Maximum Flood. TVA has plans to design and construct features to correct this issue at the ponds. TVA recommends that the facilities at Paradise be upgraded from Fair to Satisfactory once the H&H issues have been addressed.

Shawnee: A liquefaction analysis and post-earthquake static stability analysis were performed with acceptable results. TVA recommends that the rating for Ash Pond No. 2 be upgraded from Poor to Satisfactory.

Watts Bar: A hydrologic/hydraulic analysis was performed for the design storm and the new spillway system currently under design and in construction. Based on the satisfactory outcome of the analysis; TVA recommends the final rating be upgraded from Fair to Satisfactory.

Widows Creek: TVA has no additional comments to EPA's analysis.

The following is a summary of the draft facility ratings and TVA's proposed final ratings.

| EPA Draft Report Results | | | | |
|---------------------------------|-----------------|---------------------|--------------------------|--------------------------------------|
| Plant | Facility | Draft Rating | Driver for Rating | Stantec Proposed Final Rating |
| ALF | East Pond | Poor | Seismic | Sat |
| BRF | FA Pond | Sat | | Sat |
| | BA Pond | Fair | Liquefaction | Fair |
| | Gyp Pond | Fair | Liquefaction | Fair |
| COF | Dry Stack | Sat | | Sat |
| | BA Pond | Fair | Liquefaction | Fair |
| CUF | Ash Pond | Fair | Piping | Sat |
| | Dry Stack | Poor | Seismic | Poor |
| | Gyp | Poor | Seismic | Sat |
| GAF | Ash Ponds | Fair | Liquefaction | Sat |
| | Stilling Ponds | Poor | H&H and static | Fair |
| JSF | Dry Stack | Sat | | Sat |
| | Ash pond | Sat | | Sat |
| JOF | Island | Fair | Liquefaction | Sat |
| KIF | Ash/stilling | Fair | Liquefaction | Fair |
| | GDA | Sat | | Sat |
| PAF | Scrubber sludge | Fair | H&H - overtopping | Fair |
| | Ash Pond | Fair | H&H - overtopping | Fair |
| | Slag Ponds | Fair | H&H - overtopping | Fair |
| SHF | Ash Pond | Poor | Seismic | Sat |
| WBF | Pond | Fair | H&H | Sat |
| WCF | Gyp stack | Sat | | Sat |
| | Ash Pond | Fair | Liquefaction | Fair |

Mr. Stephen Hoffman
Page 4
October 19, 2012

TVA takes its environmental responsibilities very seriously and appreciates EPA's efforts to verify the quality of our impoundments. We would like to arrange a conference call once your staff has received this letter and briefly reviewed the attached reports so we can answer any immediate questions or concerns. Please contact Susan Kelly at (423)-751-2058 or sjkelly0@tva.gov to arrange this conference call.

Sincerely,



for
Brenda E. Brickhouse
Vice President
Compliance Interface and Permits

Enclosures

Mr. Stephen Hoffman

Page 5

October 19, 2012

SJK:LMB

Enclosures

cc (electronic distribution with enclosures):

C. M. Anderson, BR 4A-C

D. L. Bowling, Jr., WT 7D-K

B. E. Brickhouse, BR 4A-C

A. S. Cooper, OMA 1A-WDC

D. M. Hastings, WT 6A-K

J. C. Kammeyer, LP 5D-C

G.A. Kelley, LP 3D-C

S.J. Kelly, BR 4A-C

A.A. Ray, LP3K-C

M. S. Turnbow, LP 5G-C

EDMS (Leslie Bailey), BR 4A-C